

BREEZY POINT CITY HALL

CONCEPT 2




NORTH
←

LEGEND

- COMMUNITY
- SUPPORT SPACES
- COUNCIL CHAMBERS
- ADMINISTRATION




February 28th, 2024

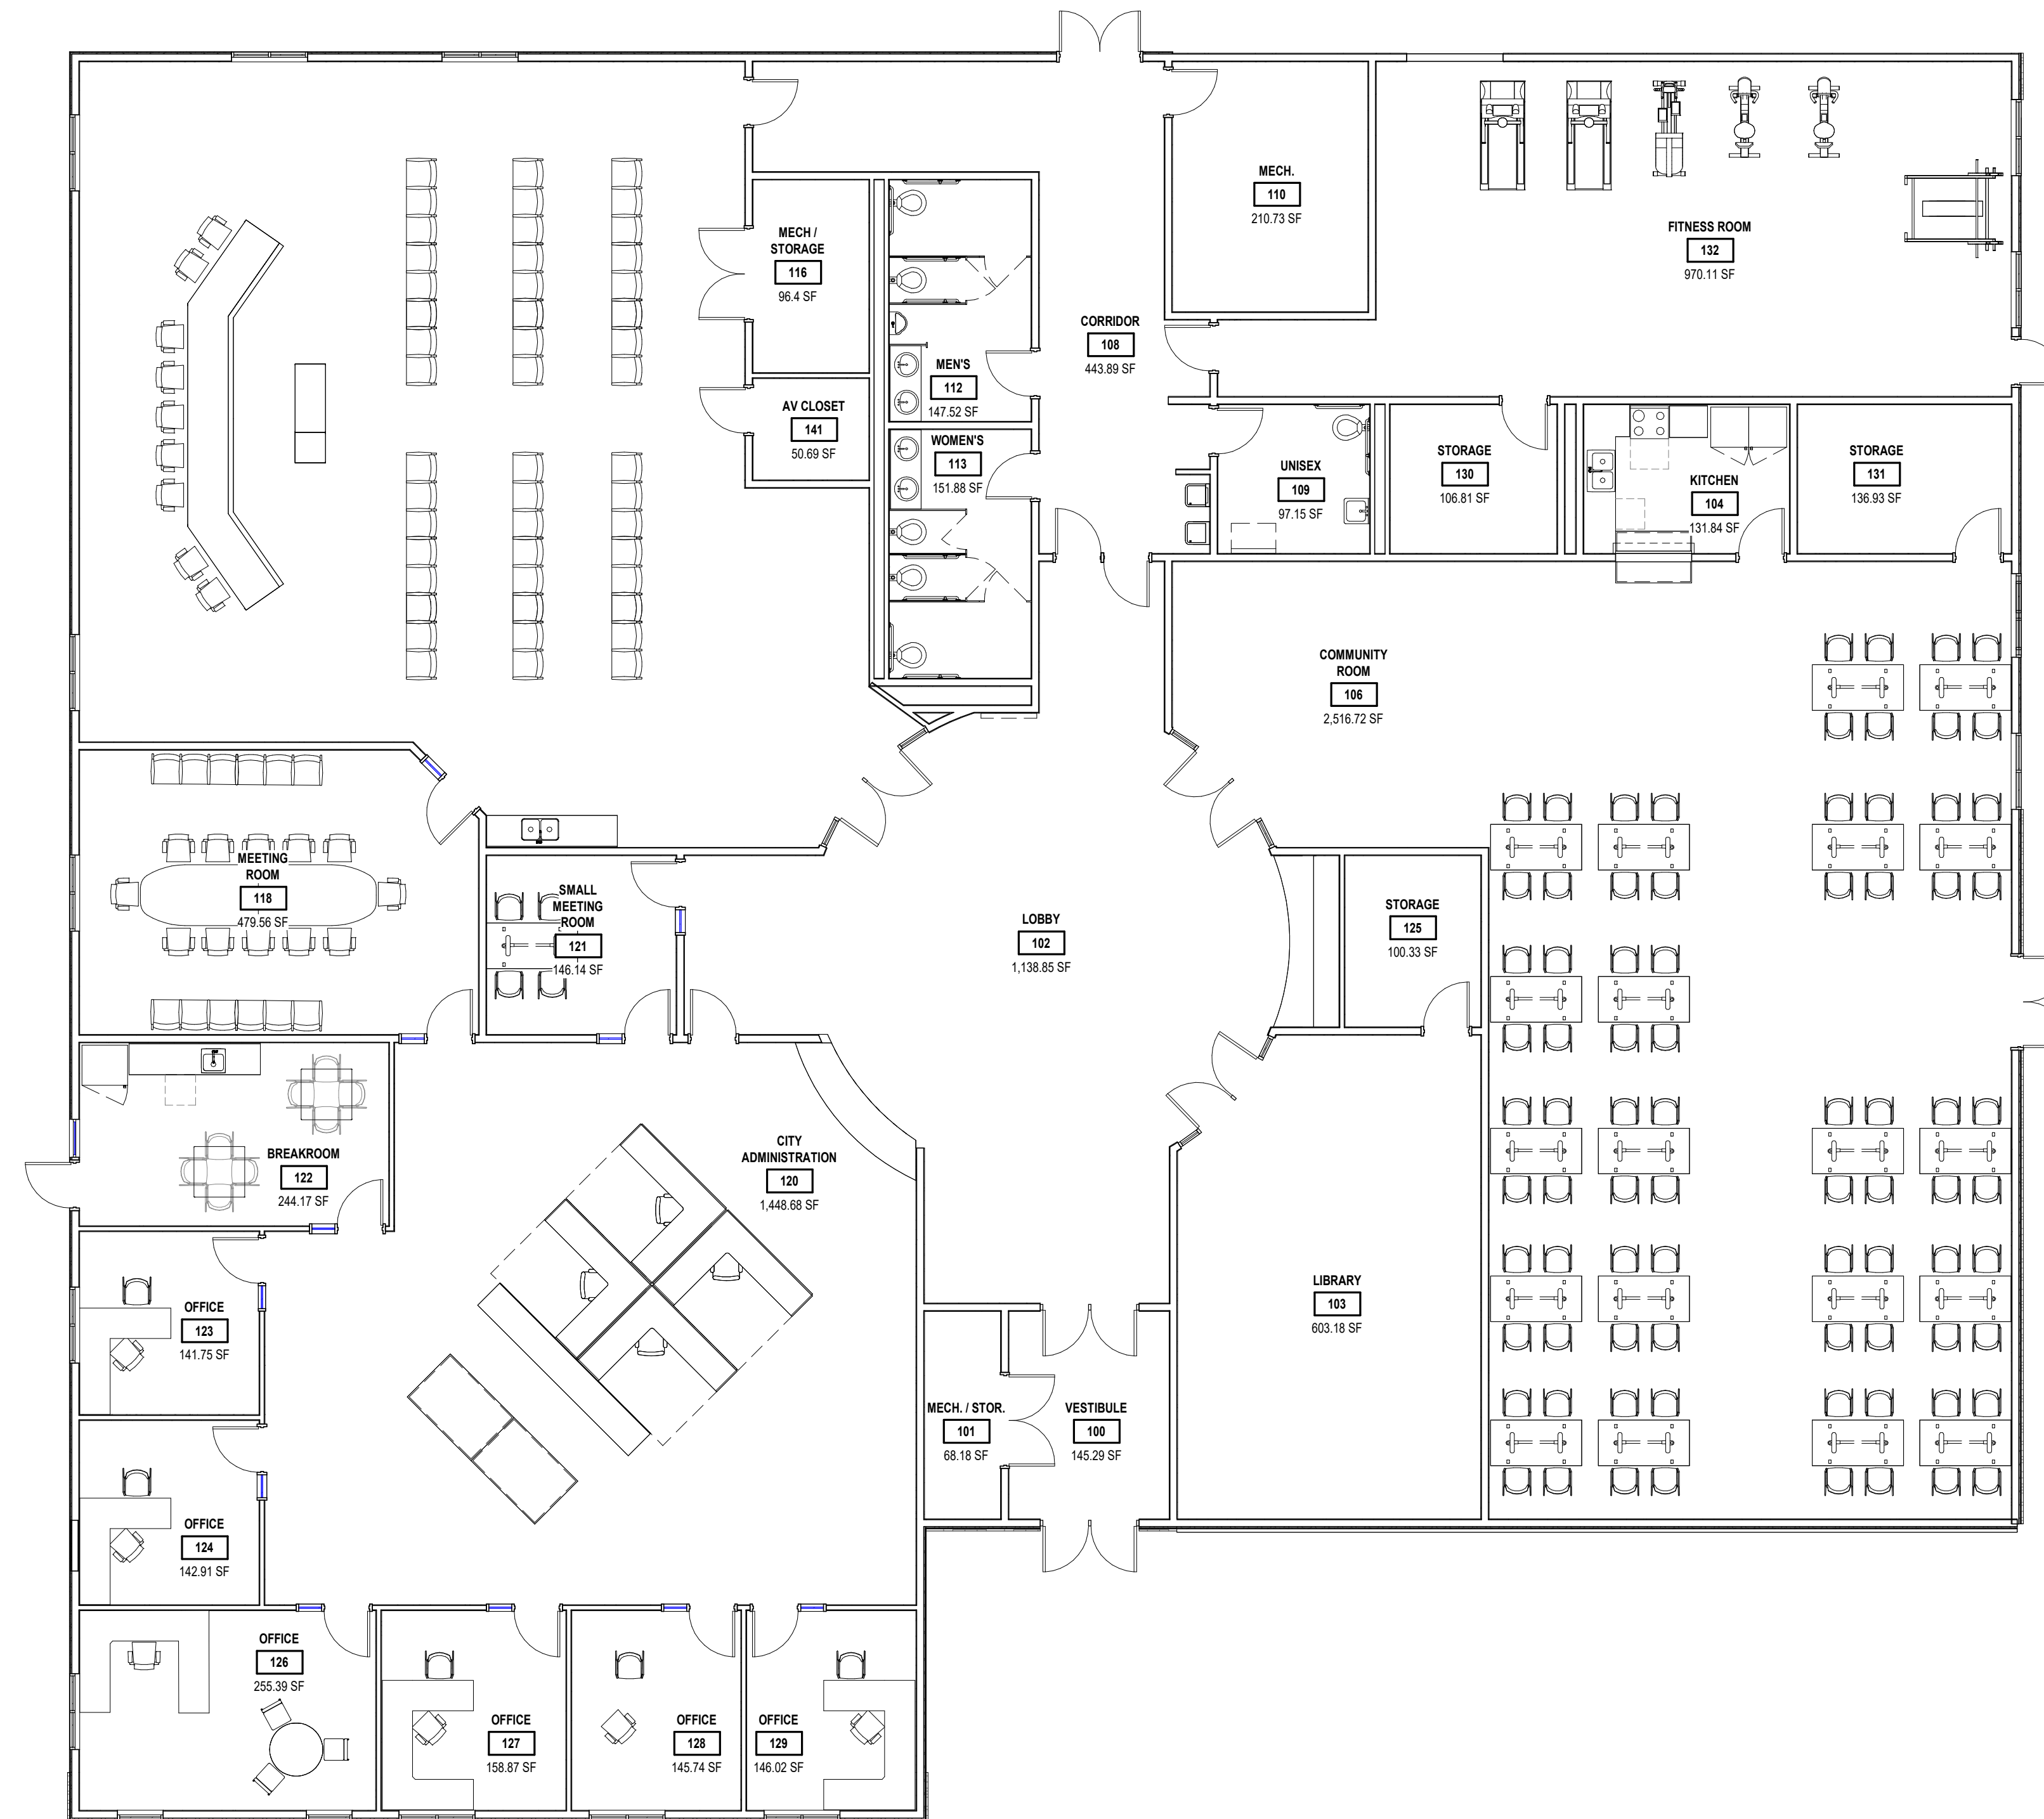

1 CONCEPT 2
1/8" = 1'-0"

MAIN CITY HALL: 13,220 SF

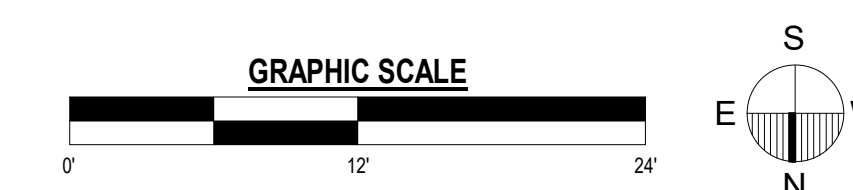

WIDSETH

BREEZY POINT CITY HALL

CONCEPT 2 - WITH GYMNASIUM




NORTH
←

LEGEND

- COMMUNITY
- SUPPORT SPACES
- COUNCIL CHAMBERS
- ADMINISTRATION




February 28th, 2024

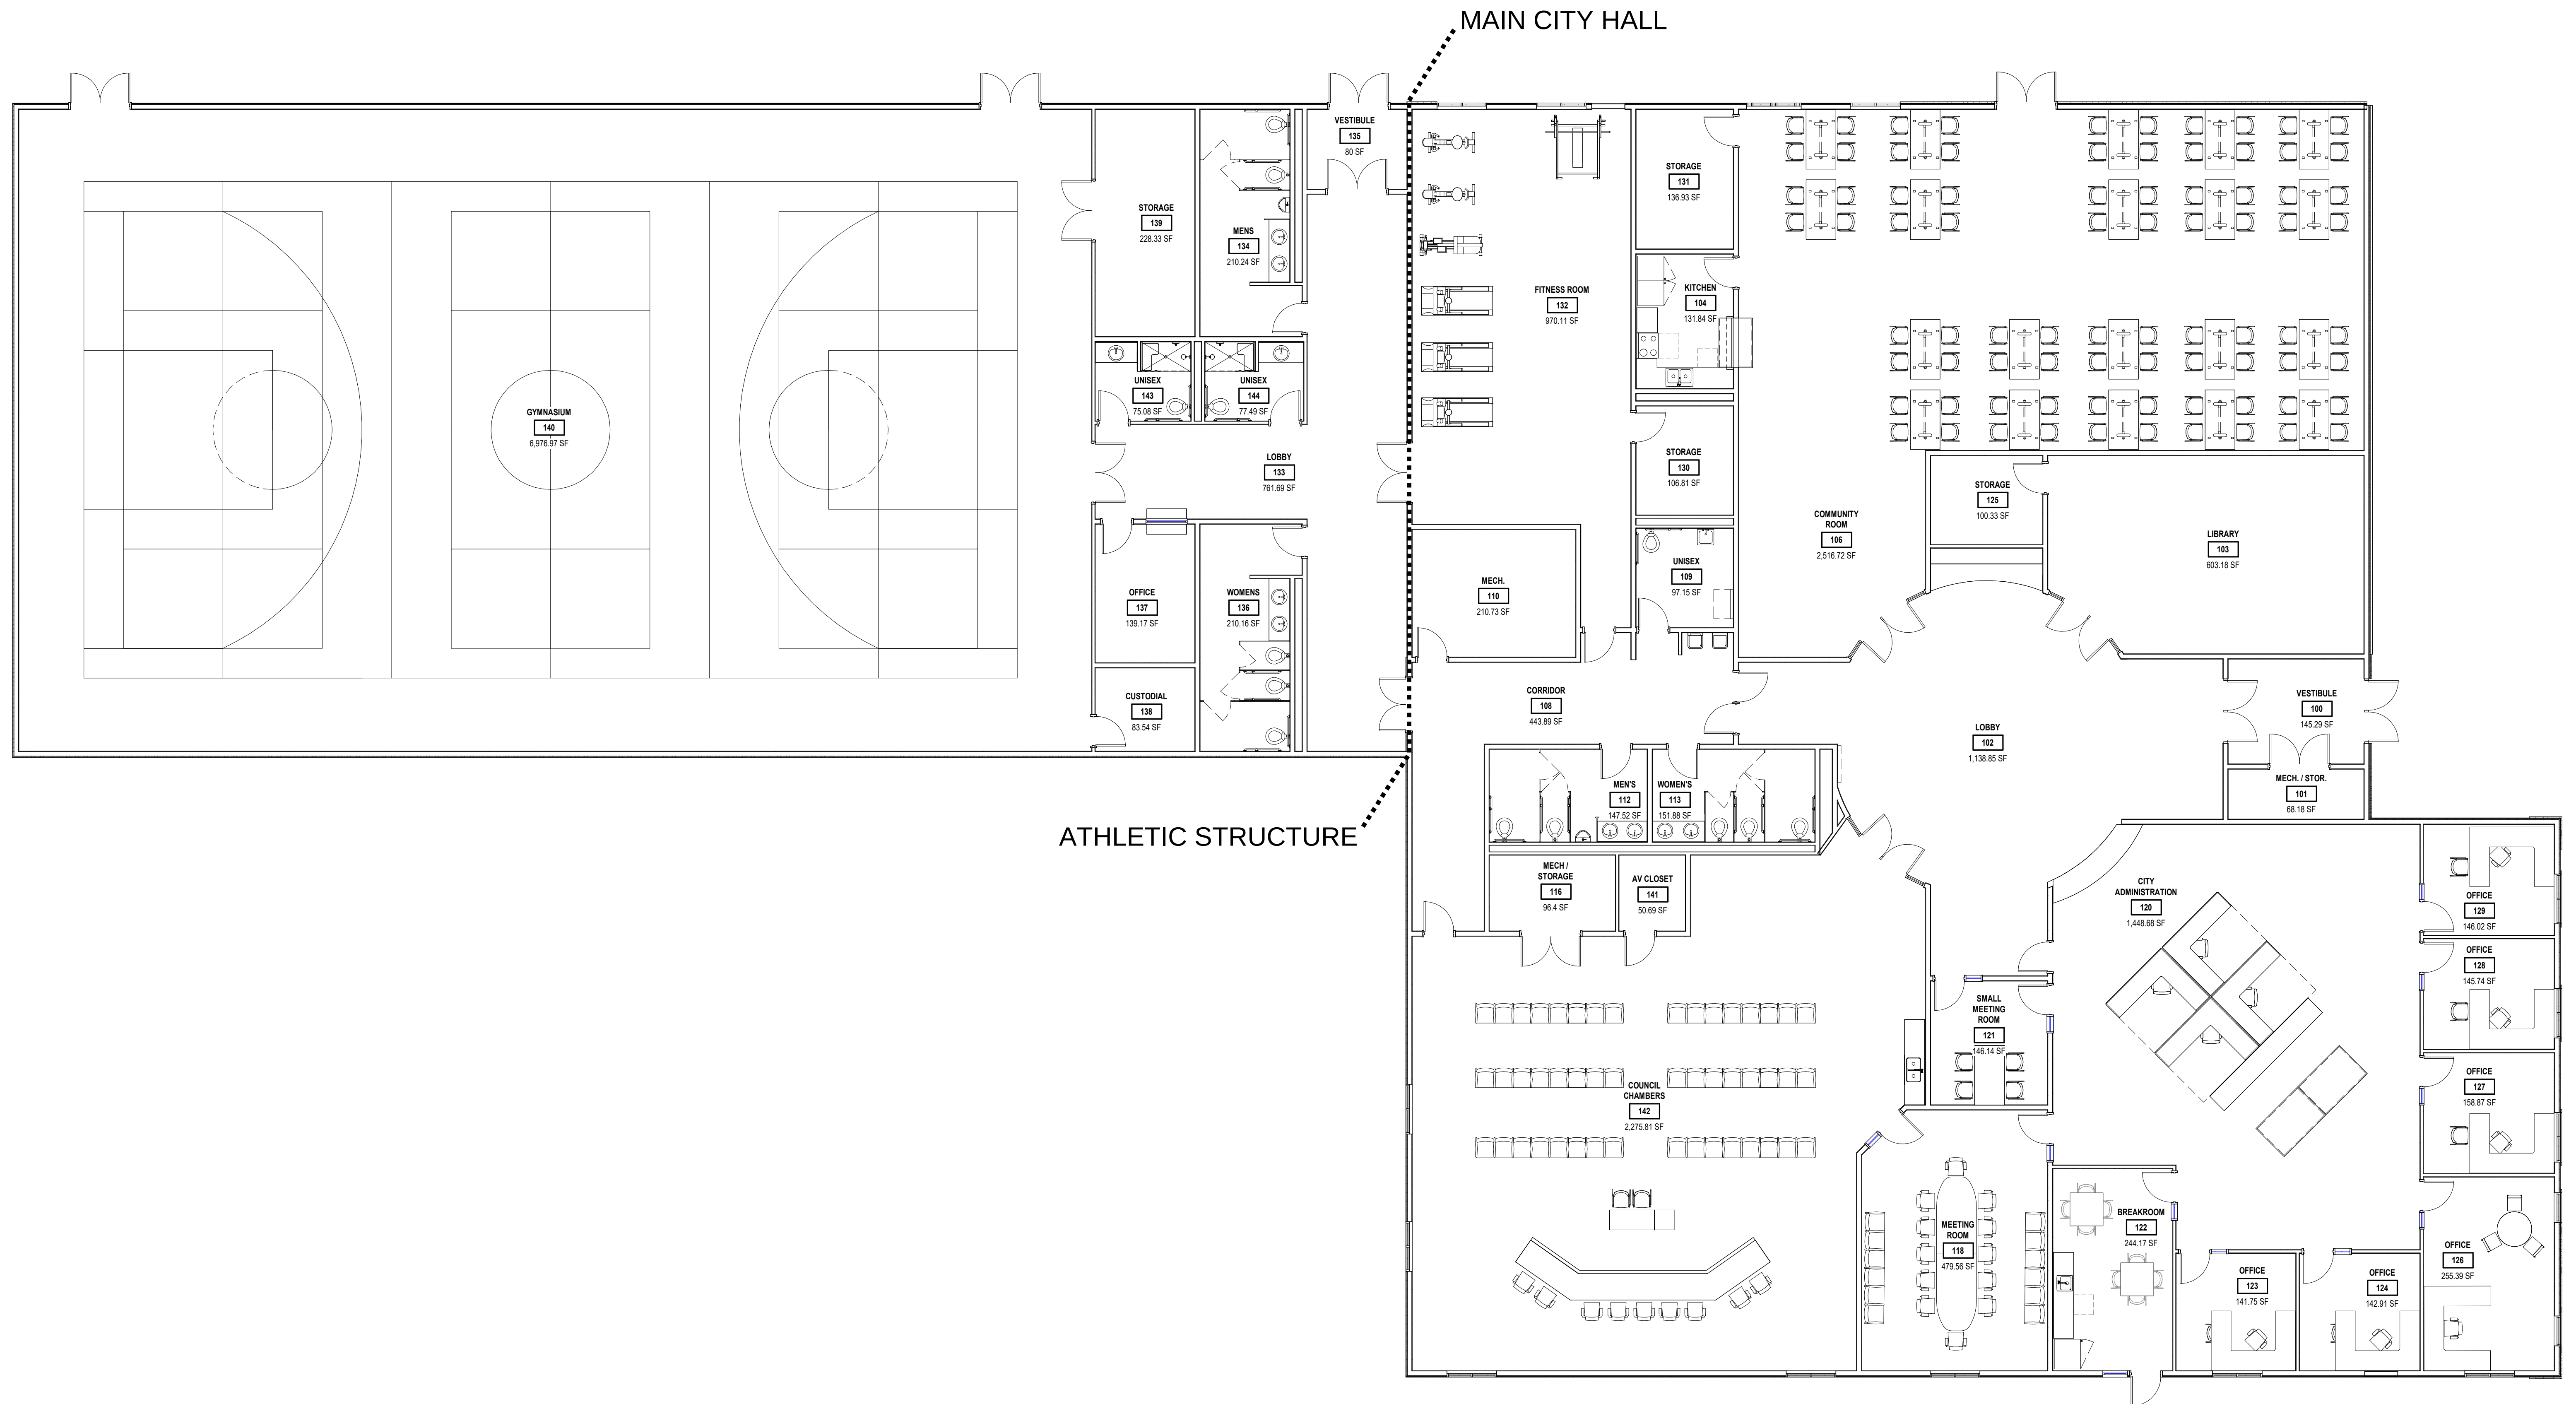

1 CONCEPT 2 - WITH GYMNASIUM
1/8" = 1'-0"

MAIN CITY HALL - 13,220 SF
ATHLETIC STRUCTURE - 9,014 SF

TOTAL: 22,234 SF

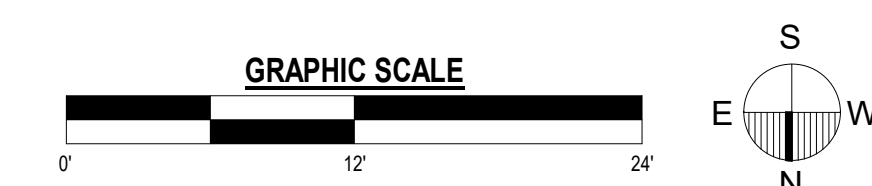

WIDSETH